


1区遺構実測図(1:100)

図版 2
遺構



Y=-25,340

Y=-25,330

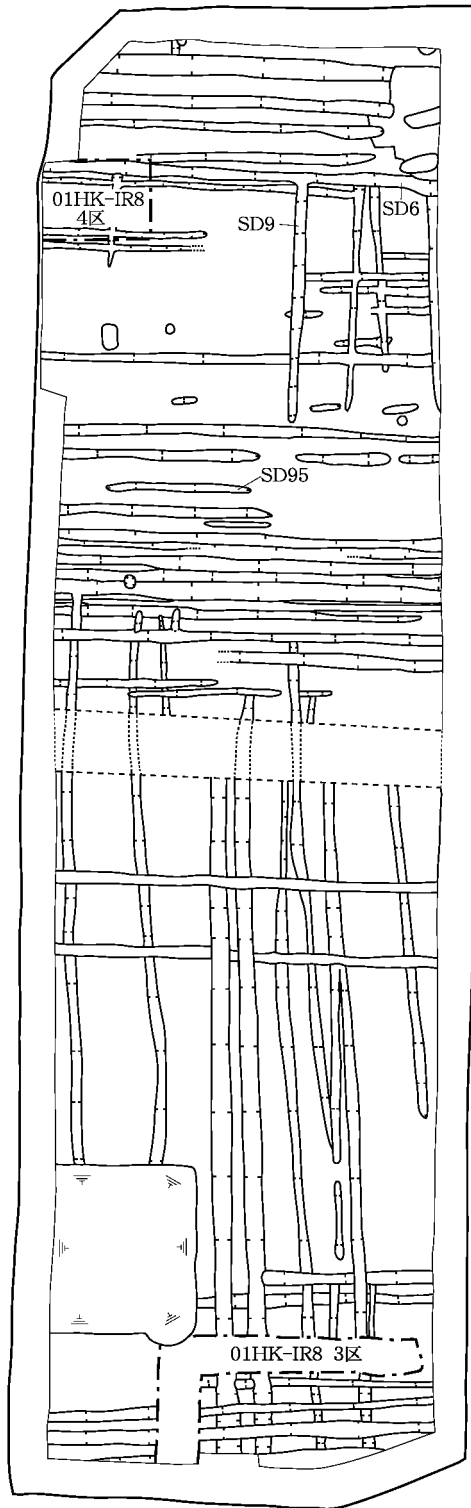

X=-110,140

X=-110,160



2・3区第1面遺構平面図(1:250)



Y=-25,340

Y=-25,330




X=-110,140

X=-110,160


SD25

SD45

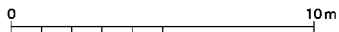


2・3区第2-1面遺構平面図(1:250)

図版
4
遺構

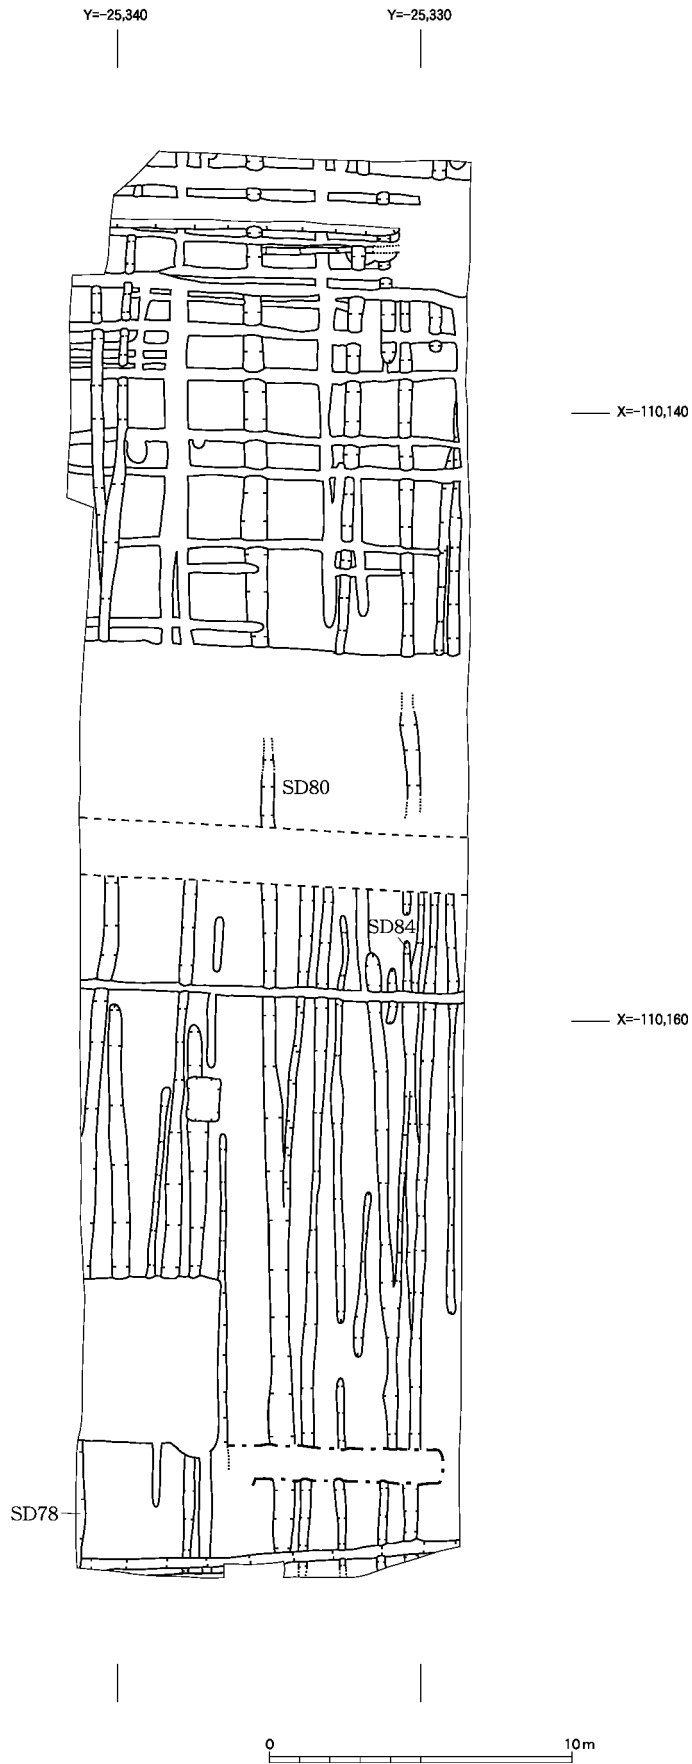

2・3区第2 - 2面遺構平面図(1 : 250)

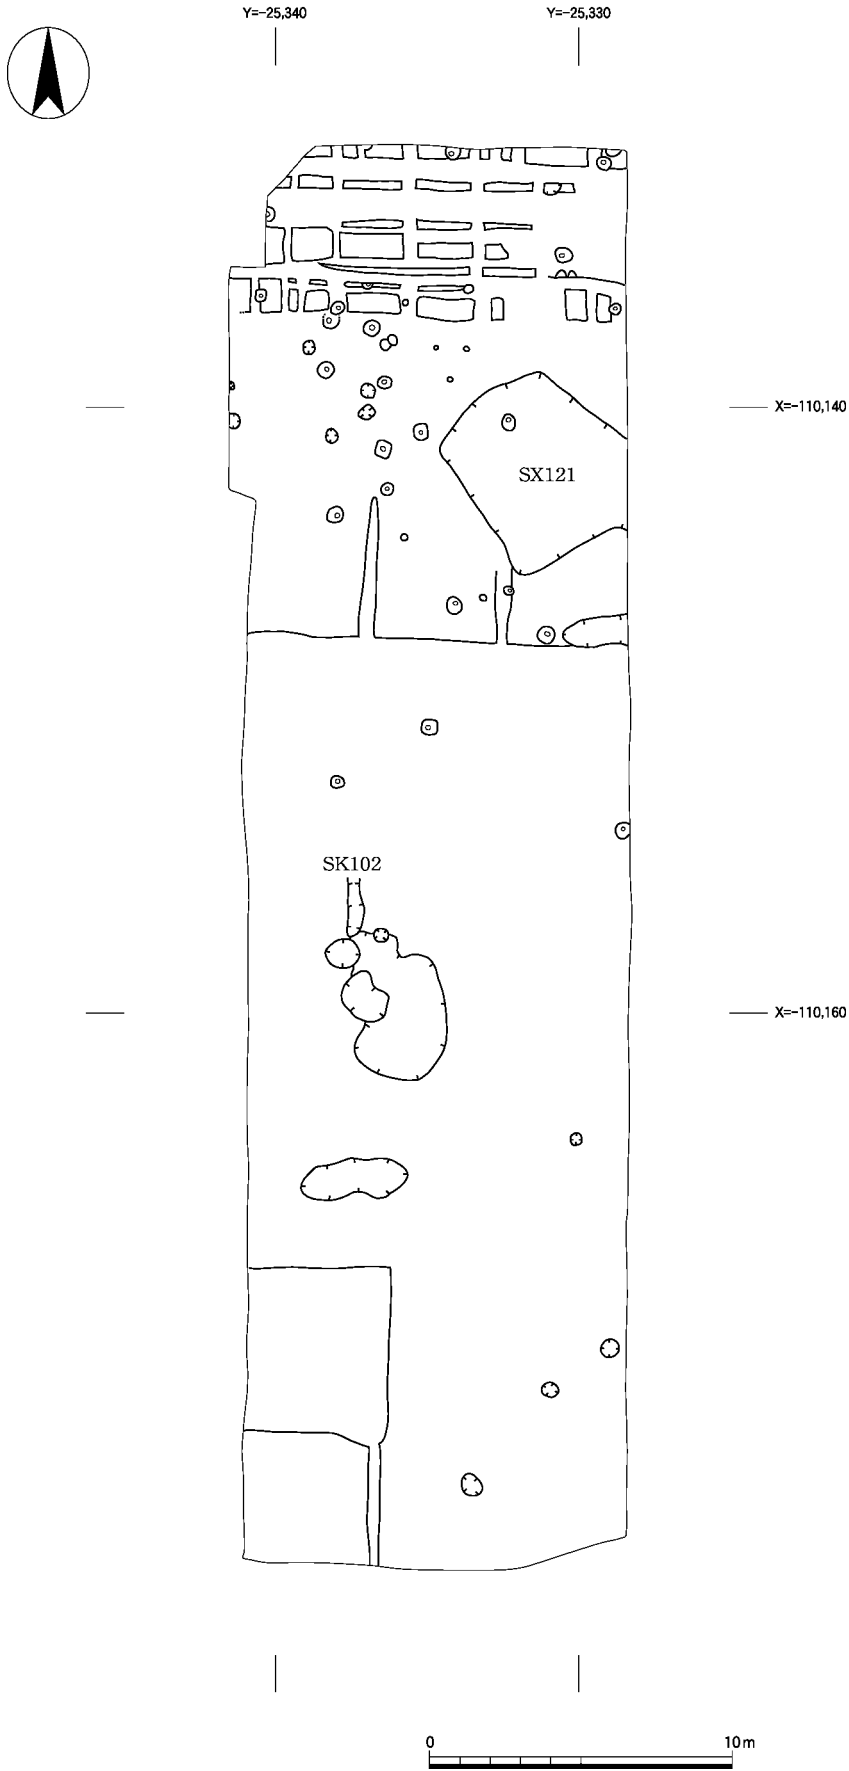

2・3区第3面遺構平面図(1:250)



1 1区調査前全景



2 2・3区調査前全景



1 1区調査風景



2 3区調査風景



1 1区第1面全景(南から)



2 1区第2面全景(南から)



1 2区第2 - 1面全景（北から）



2 3区第2 - 1面全景（北から）



1 2区第2 - 2面全景（北から）



2 3区第2 - 2面全景（北から）



1 2区第3面全景(北から)



2 3区第3面全景(北から)